
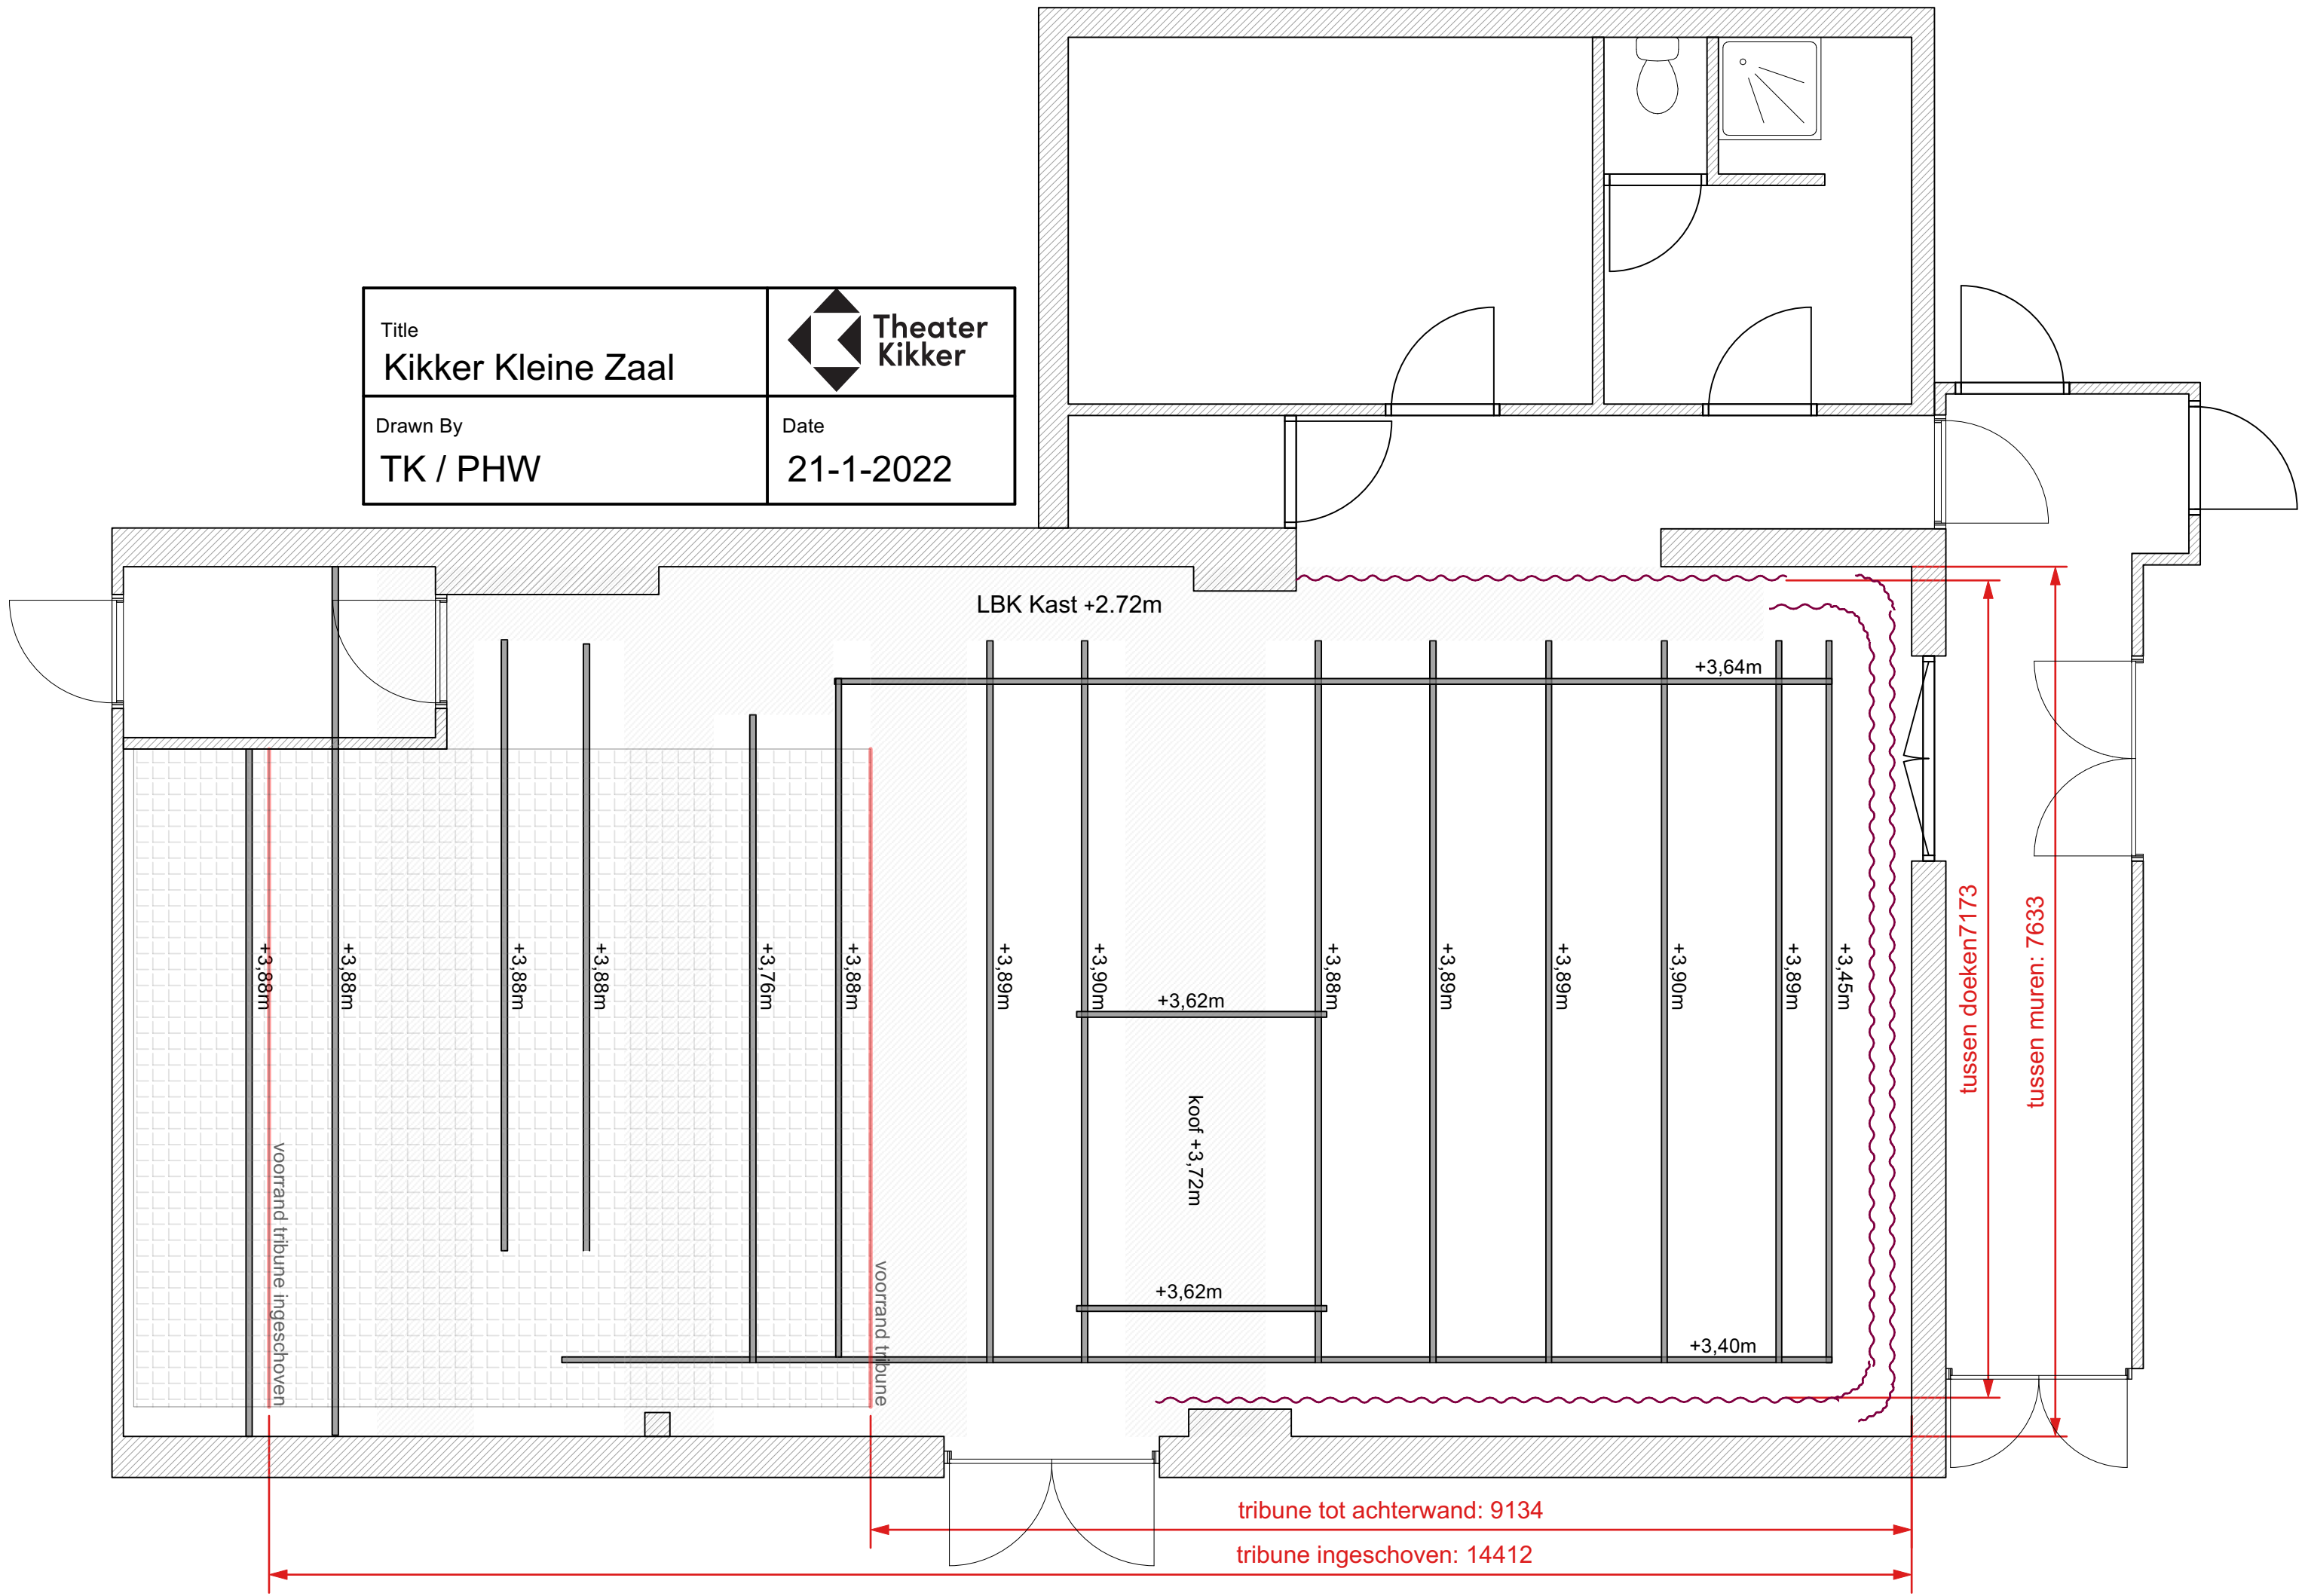


Title Kikker Kleine Zaal	 Theater Kikker
Drawn By TK / PHW	Date 21-1-2022



LBK Kast +2.72m

+3.64m

+3.88m

+3.88m

+3.88m

+3.88m

+3.76m

+3.88m

+3.89m

+3.90m

+3.62m

koof +3.72m

+3.88m

+3.89m

+3.89m

+3.90m

+3.89m

+3.45m

+3.40m

voorrand tribune ingeschoven

voorrand tribune

tribune tot achterwand: 9134

tribune ingeschoven: 14412

tussen doeken 7173

tussen muren: 7633